


80.0m Datum

West Elev.

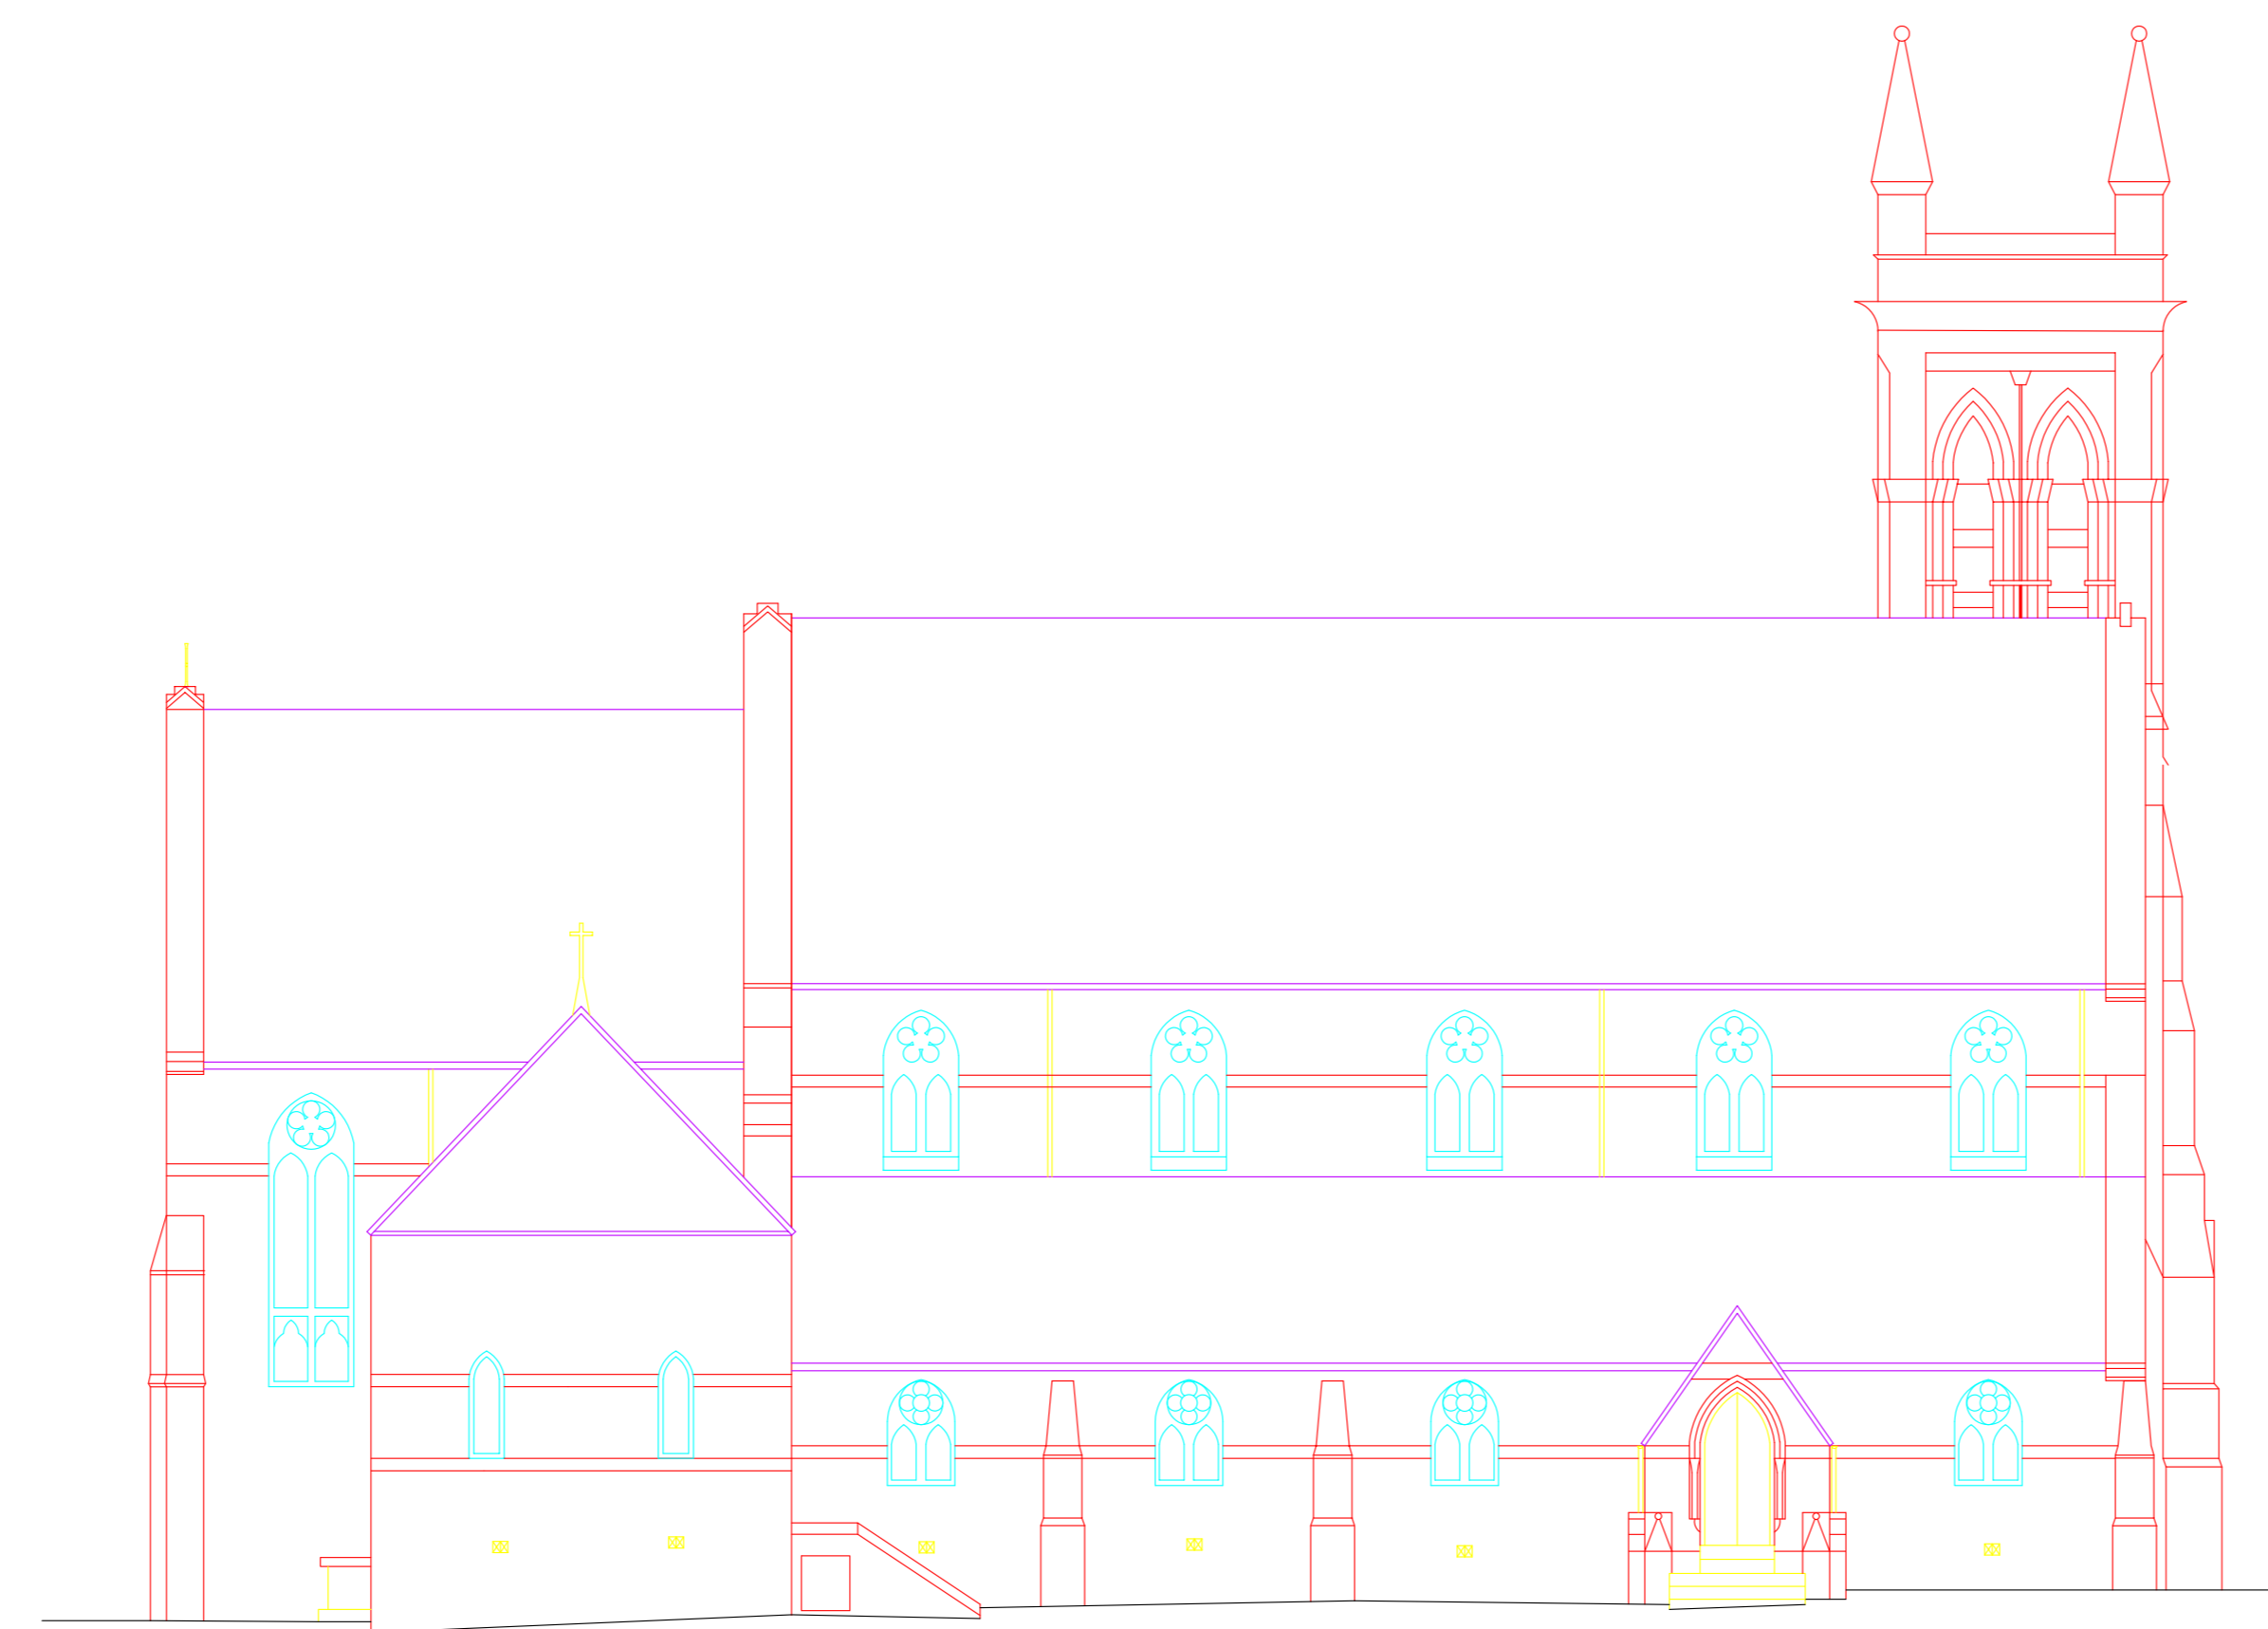

South Elev.



80.0m Datum

East Elev.



North Elev.